


10cm

10cm SCALE WITH CAUTION use both scale bars to check for reduction or distortion

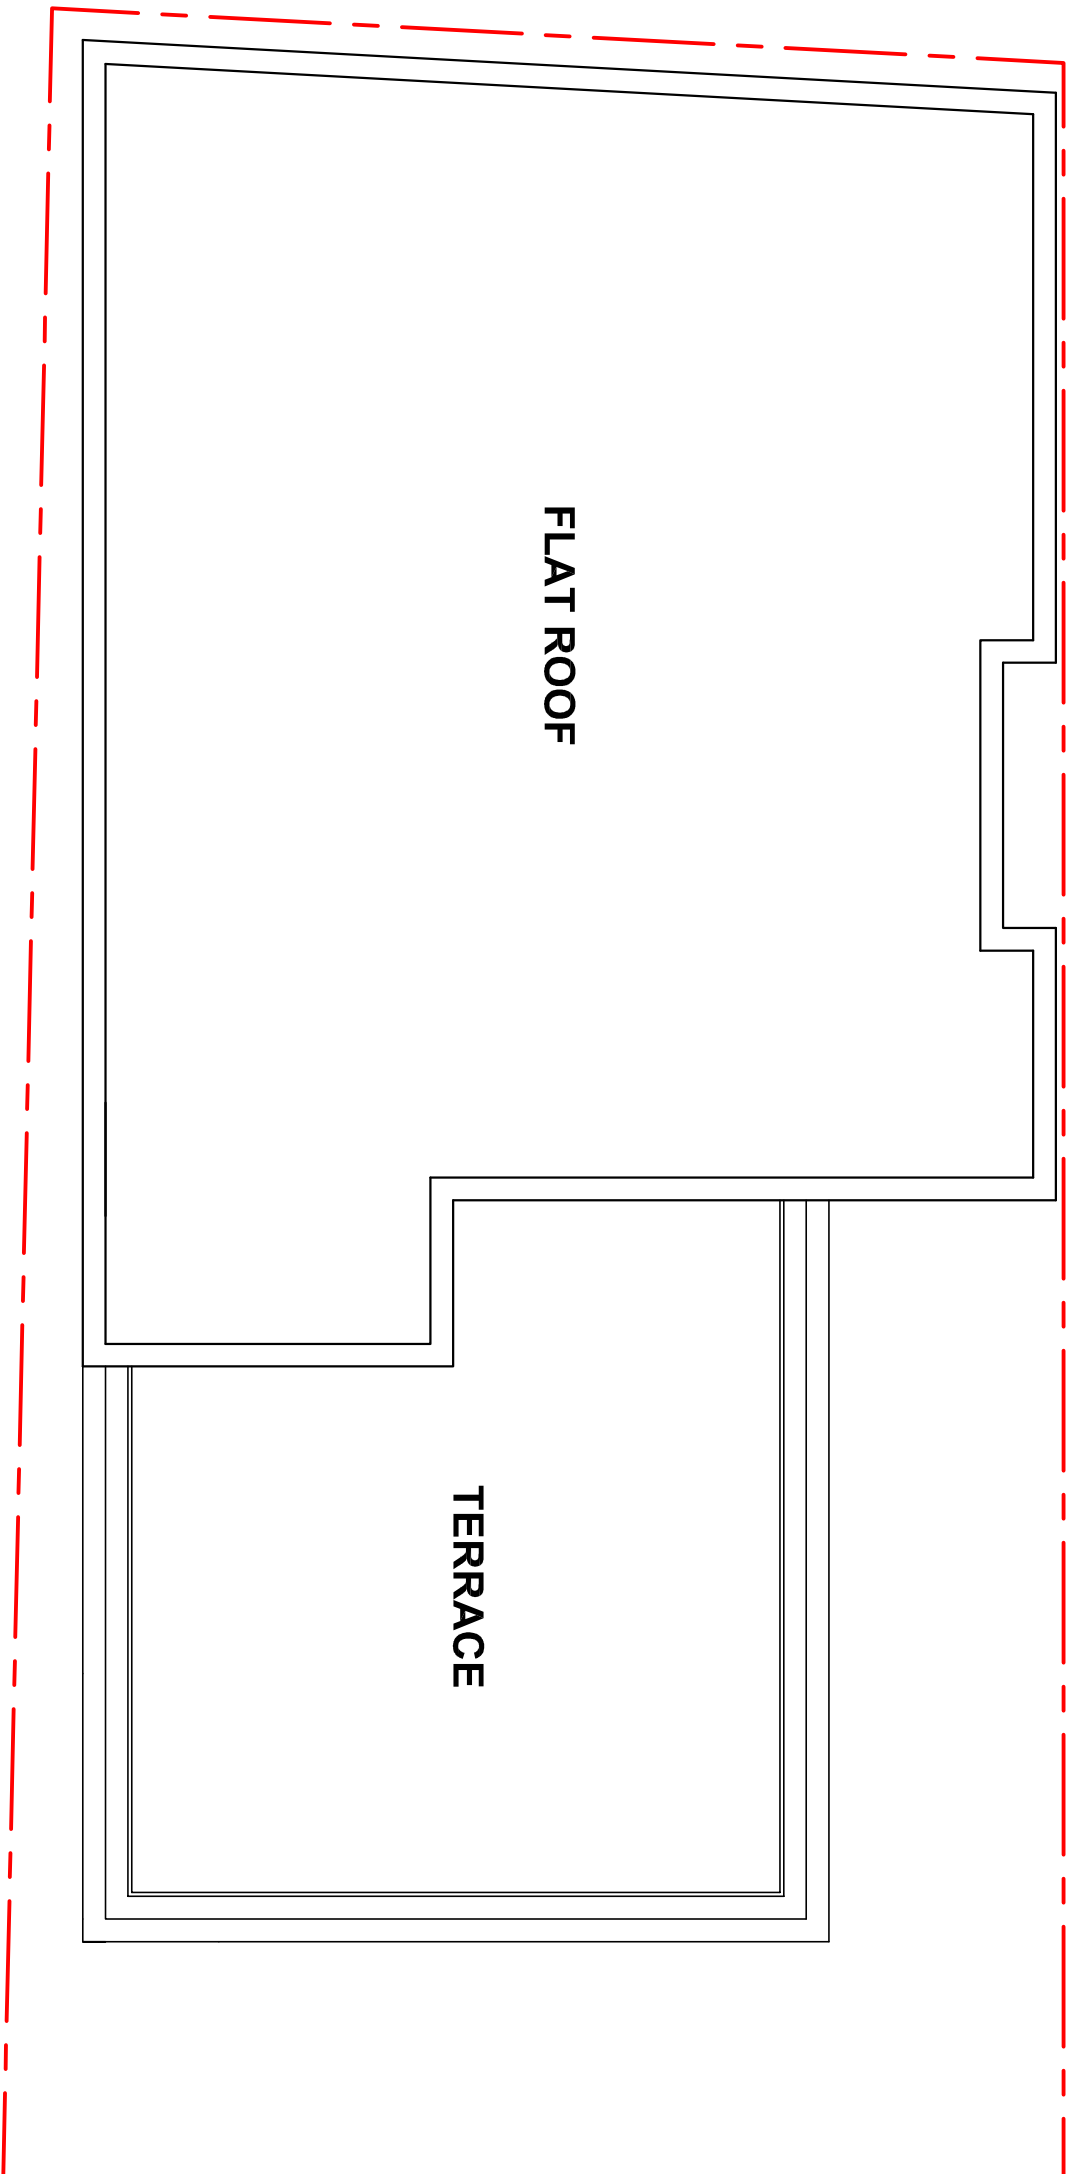

FLAT ROOF

TERRACE

PROPOSED ROOF LAYOUT

SCALE 1:100

PRELIMINARY FOR COMMENT ONLY

Notes

All work to be in accordance with the current Building Regulations, all relevant British Standard Codes of Practice, contractor to check all dimensions on site prior to commencement of work.

All dimensions must be checked on site and not scaled from this drawing. Any dimensional discrepancies discovered must be reported to the Surveyor before commencement of work. All dimensions to be read in conjunction with all relevant documents.

This drawing is copyright © and may not be reproduced without permission

Revisions

Revision	Date	Drawn	Checked
A	20/02/18	REVISED LAYOUTS	
B	12/04/18	REVISED LAYOUTS	
C	04/06/19	REVISED ROOF LAYOUT	
D	11/07/19	AMENDED SCHEME	

CLIENT

WINGATE HOMES LTD


JOB DESCRIPTION

LAND ON NORTH EAST SIDE OF MITCHAM ROAD RESIDENTIAL SCHEME

DRAWING TITLE

PROPOSED ROOF LAYOUT

Scale	Date	Drawn	Checked
1:100 @ A3	JUL '17	BJLC	MD

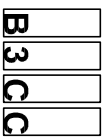

B3 Construction Consultancy Ltd
LANGHAM COURT 1A SUFFOLK ROAD LONDON SE25 6BF
TEL: 020 3397 7233 EMAIL: info@b3ccc.co.uk

Drawing Number B300219P - 206 rev d